

SURVEY-STRATA PLAN

72024

SHEET 1 OF 1 SHEETS

PLAN OF
LOT 408 ON DP 410649
CERTIFICATE OF TITLE
VOL FOL
LOCAL GOVERNMENT
CITY OF GOSNELLS
FIELD RECORD

NAME OF SCHEME
WESTMEATH LOOP
SOUTHERN RIVER

ADDRESS OF PARCEL
WESTMEATH LOOP
SOUTHERN RIVER, WA 6110

MANAGEMENT STATEMENT YES NO

SURVEYOR'S CERTIFICATE - REG 54
I, ROLF LIEDEL
hereby certify that this plan is accurate and is a correct representation of the -
(a) *survey; and/or
(b) *calculations from measurements recorded in the field records,
[* delete if inapplicable]
undertaken for the purposes of this plan and that it complies with the relevant written law(s) in relation to which it is lodged.

LICENSED SURVEYOR DATE

LOGGED

DATE FEE PAID ASSESS No.

EXAMINED

DATE

WESTERN AUSTRALIAN PLANNING COMMISSION
W.A.P.C. REF: 715-16
Certificate of Approval of W.A.P.C. under Section 25B(2) of Strata Titles Act 1985

Delegated under S.16 P&D Act 2005 DATE

PLAN APPROVED REG 26A(4)

INSPECTOR OF PLANS AND SURVEYS DATE
(S. 18 Licensed Surveyors Act 1909)

IN ORDER FOR DEALINGS
SUBJECT TO

FOR REGISTRAR OF TITLES DATE


REGISTERED

APPLICATION

DATE REGISTRAR OF TITLES SEAL



SURVEY CARRIED OUT UNDER REG 26A
SPECIAL SURVEY AREA GUIDELINES

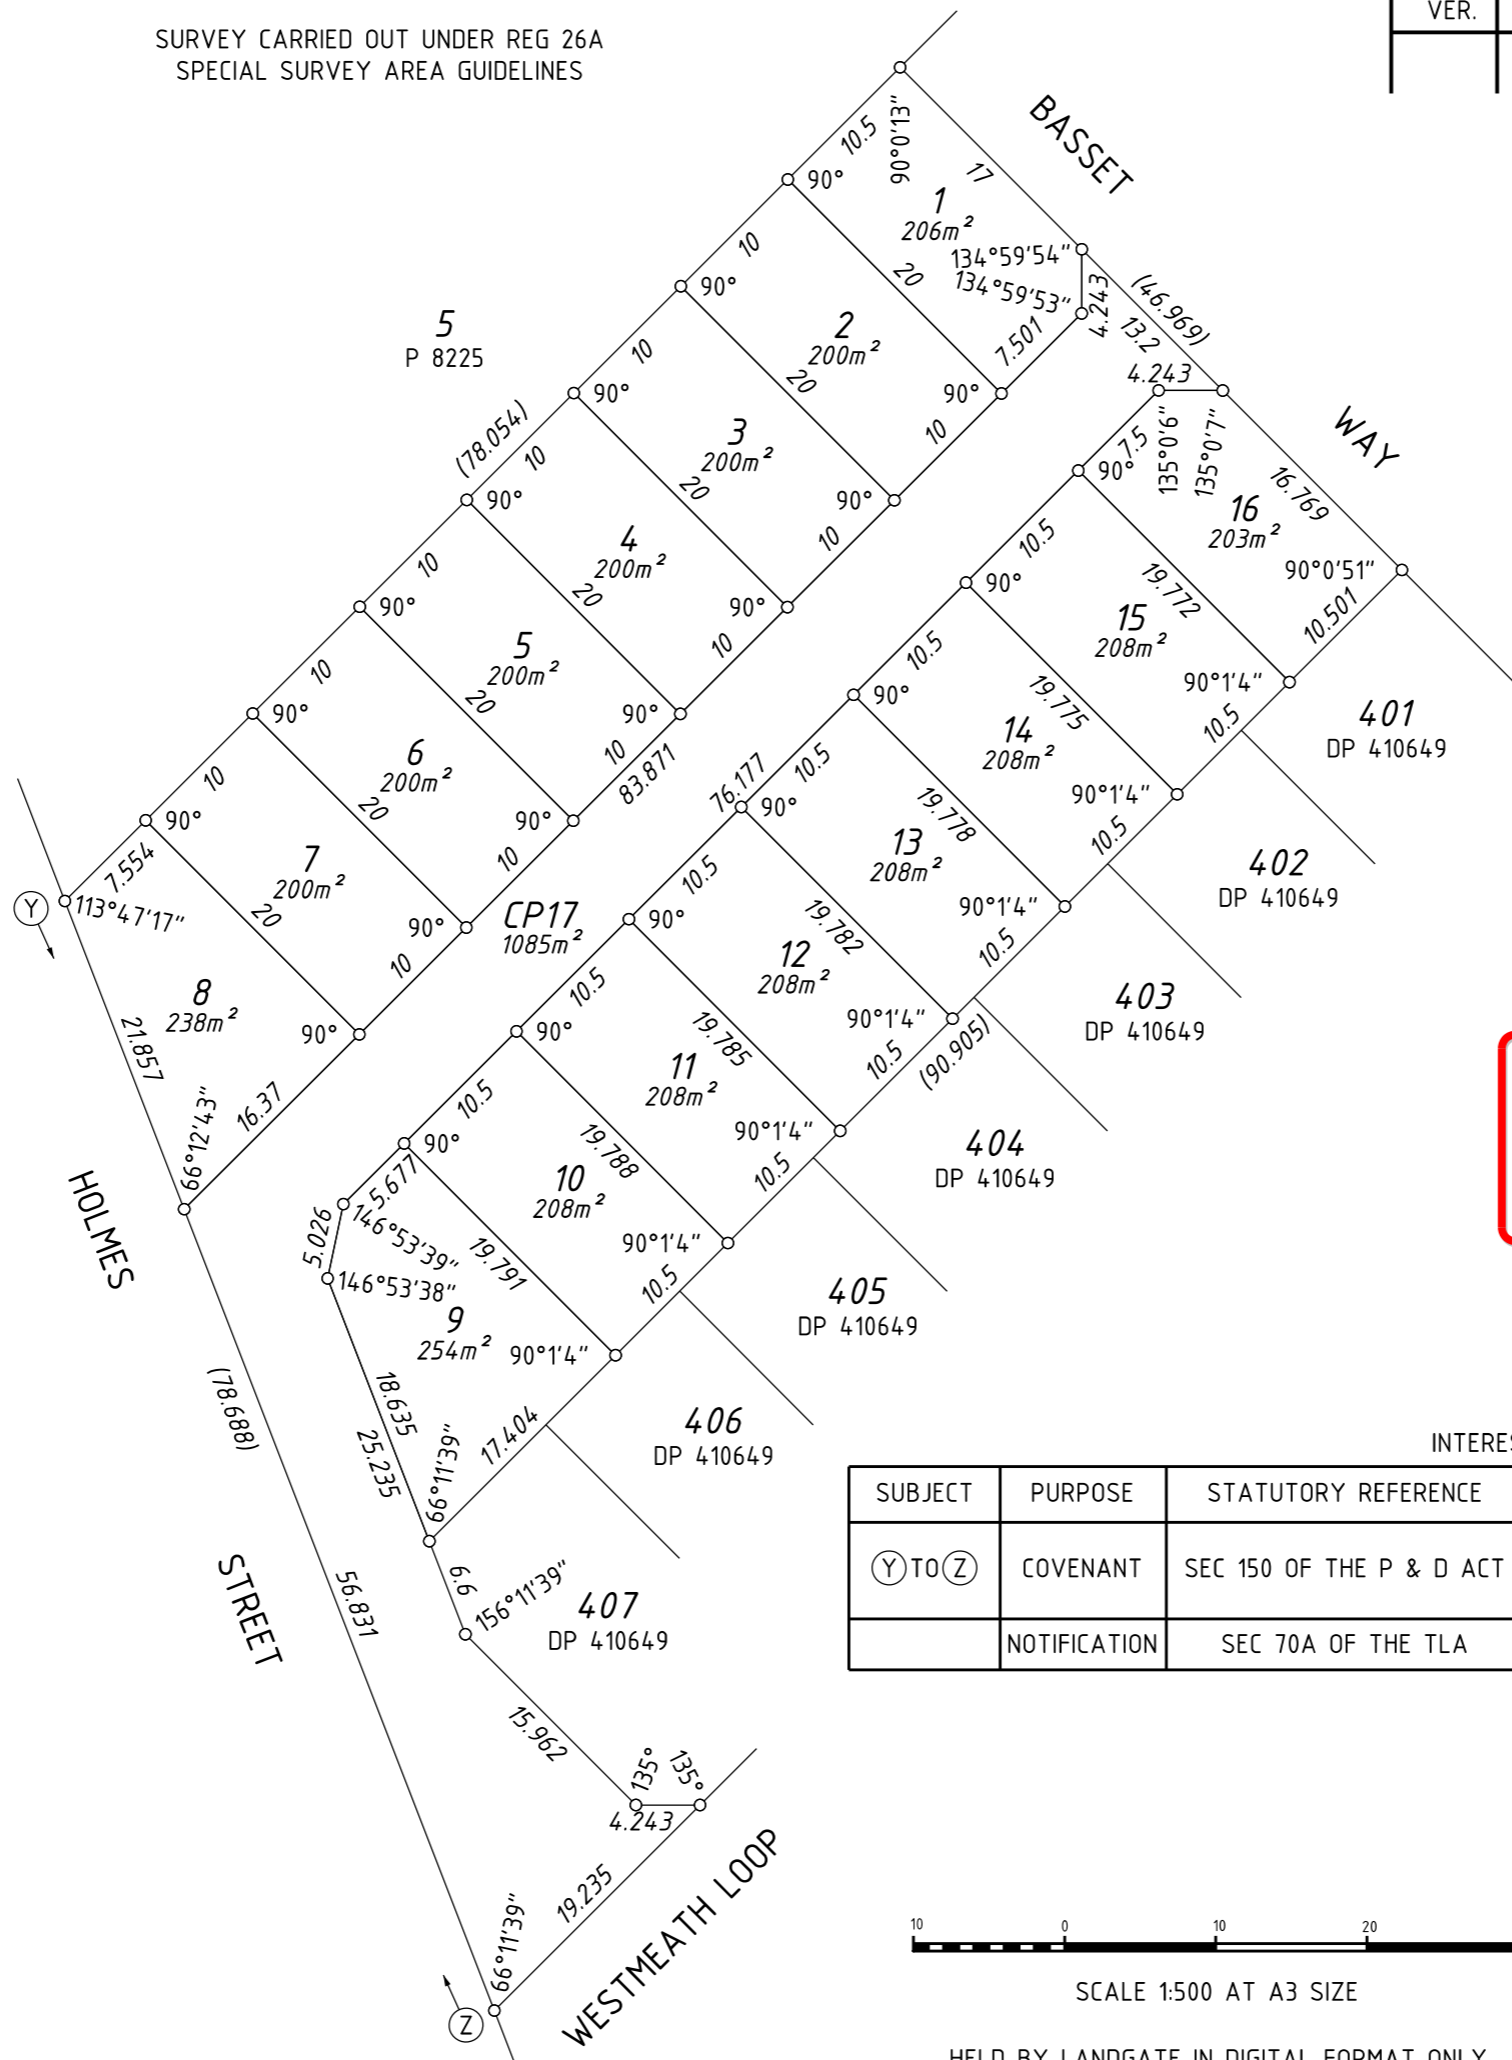


VER.	AMENDMENT	AUTHORISED BY	DATE

COMMON PROPERTY LOT CP17 IS KNOWN AS THANANDER LANE FOR PROPERTY STREET ADDRESS PURPOSES ONLY AND IS NOT A PUBLIC ROAD

**PRELIMINARY ONLY UNLODGED VERSION
SUBJECT TO LANDGATE AUDIT**
This plan is
-Current as at 02.12.2016
-Subject to change without notice
-Not intended for design use, a LANDGATE CERTIFIED
CORRECT copy should be obtained for such purposes.

INTERESTS AND NOTIFICATIONS

SUBJECT	PURPOSE	STATUTORY REFERENCE	ORIGIN	LAND BURDENED	BENEFIT TO	COMMENTS
(Y) TO (Z)	COVENANT	SEC 150 OF THE P & D ACT	DP 410649	LOTS 8 & CP17	CITY OF GOSNELLS	NO ROAD VEHICLE ACCESS TO AND FROM ADJACENT ROAD
	NOTIFICATION	SEC 70A OF THE TLA	DOC	LOTS 7-10		TRANSPORT NOISE

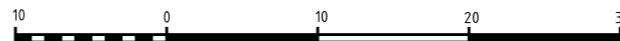

SCALE 1:500 AT A3 SIZE

HELD BY LANDGATE IN DIGITAL FORMAT ONLY



VERIS
(08) 6241 3333
www.veris.com.au

S:\Projects\10\10364\carto\statutory drafting\10364sp2.dgn
FP-10364-051-VER 1.0